


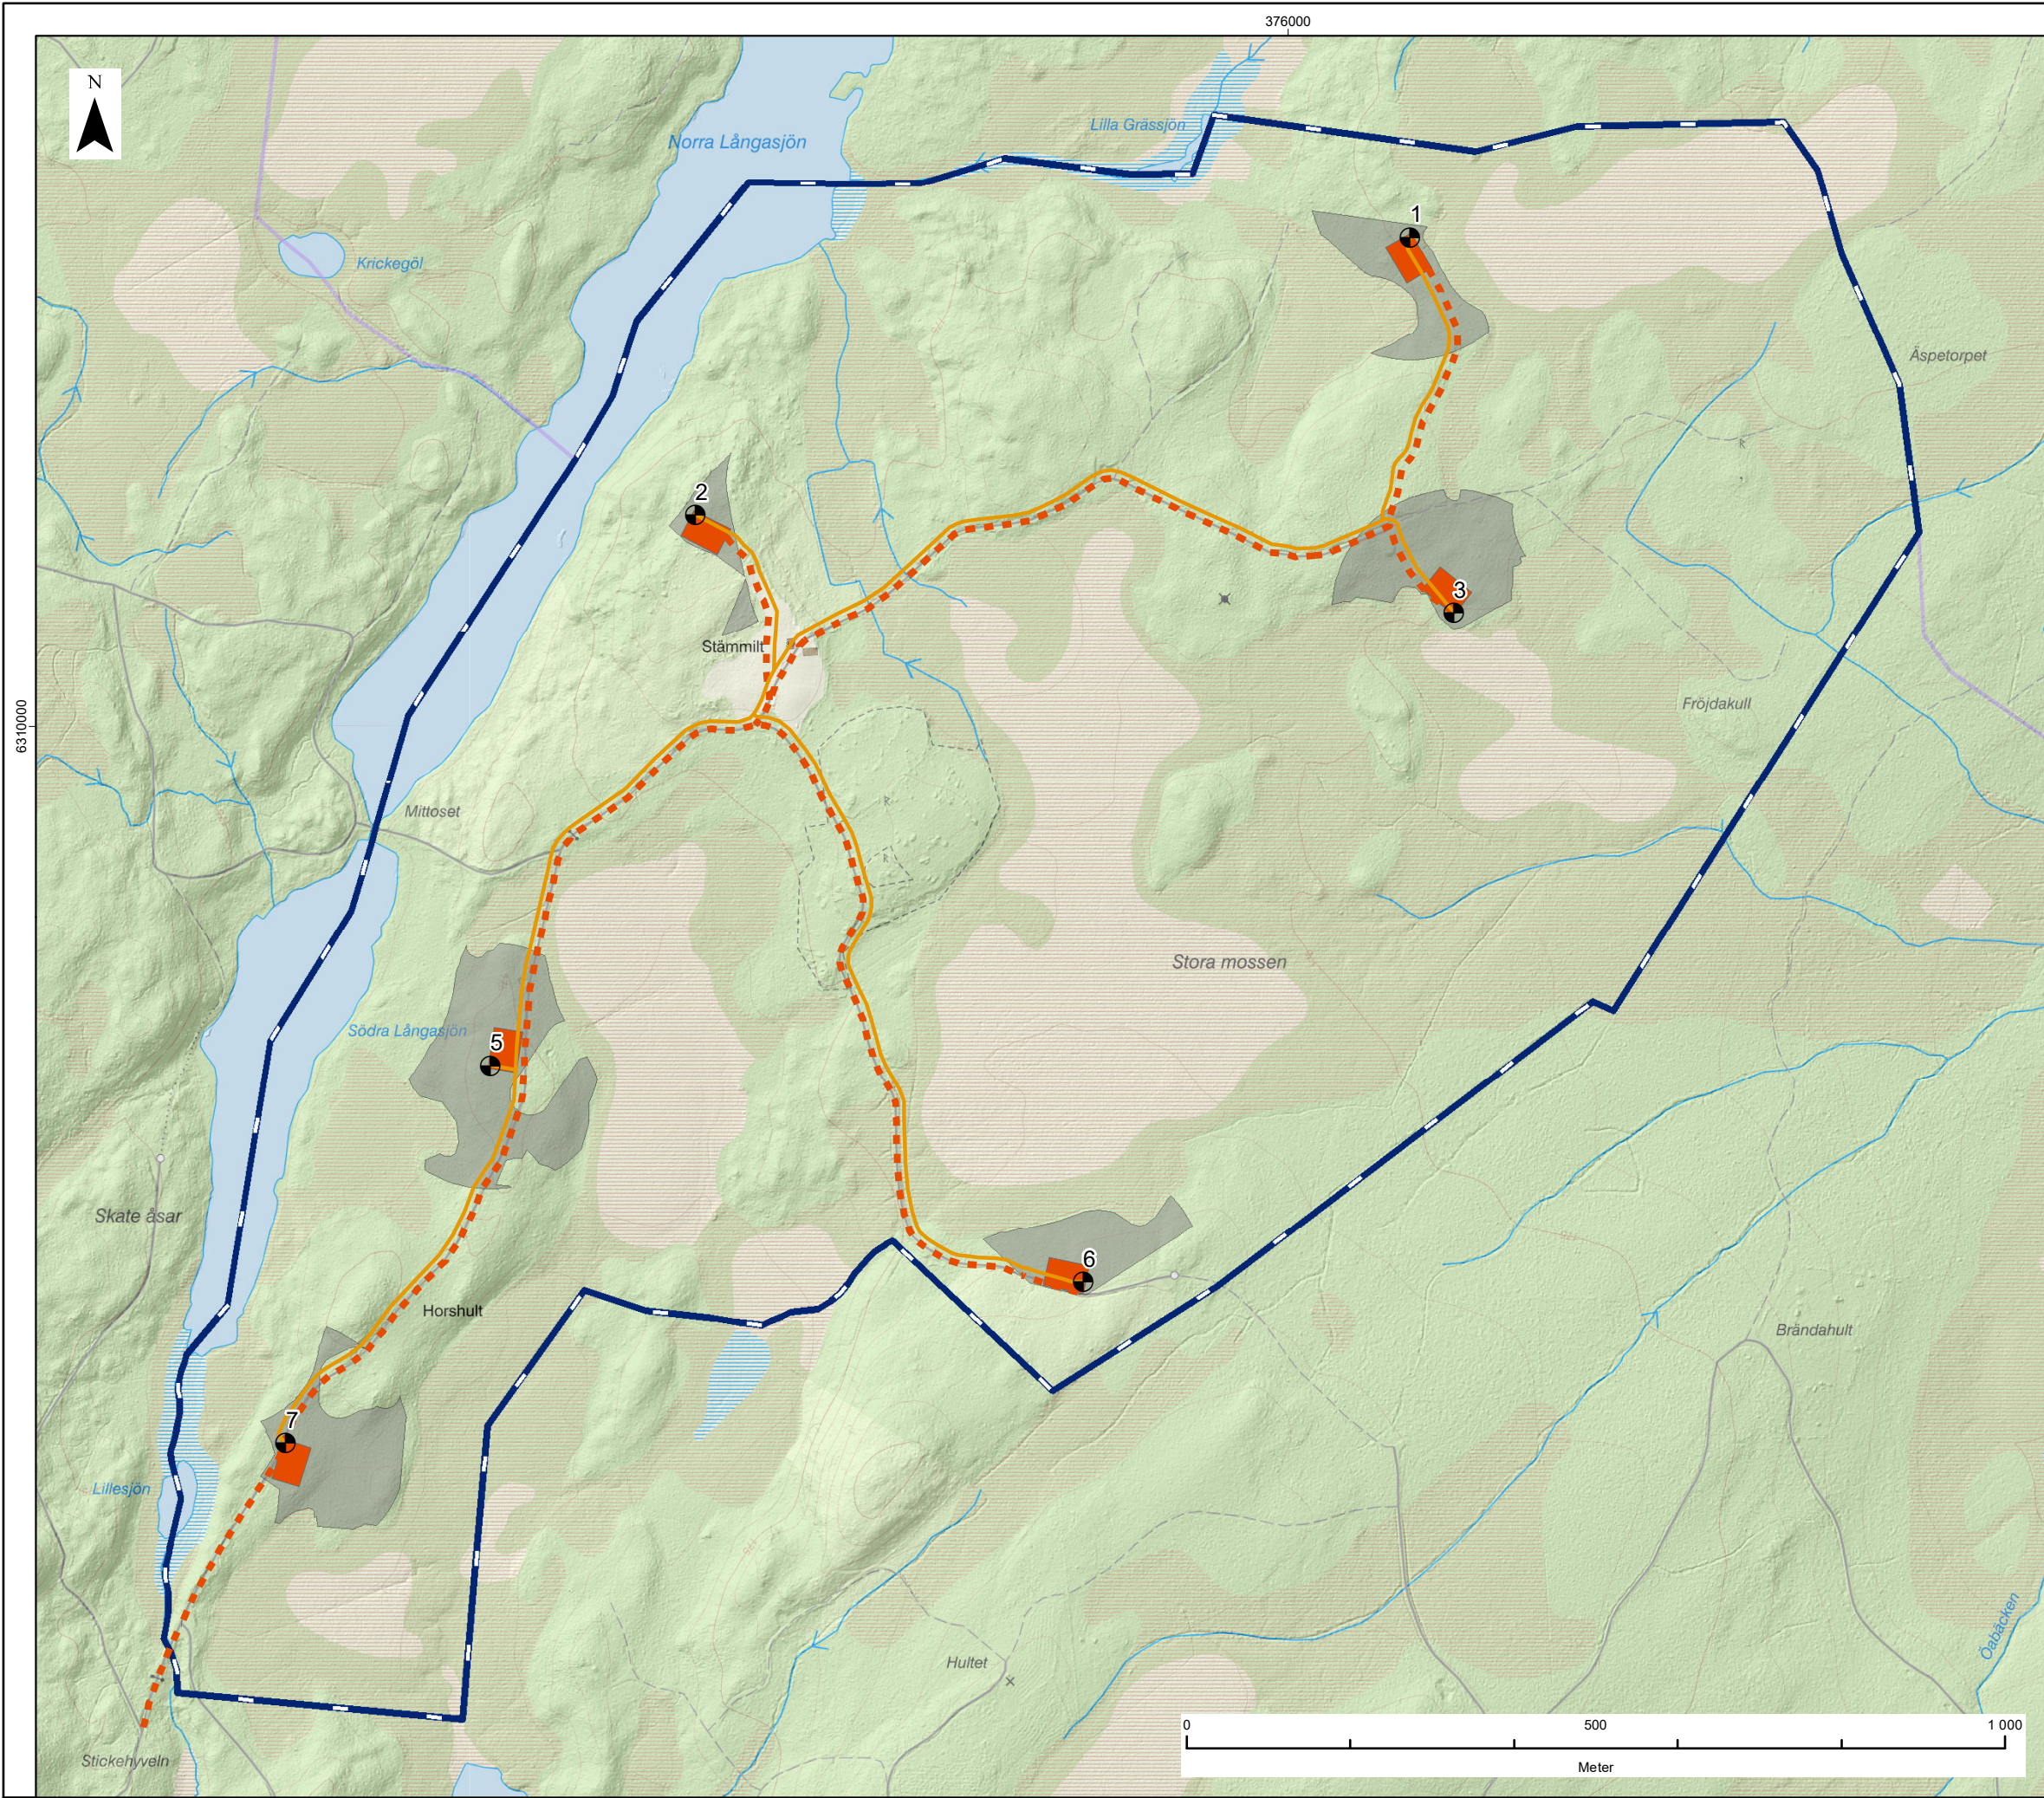

LEGEND

- Vindkraftverk
- Vägnät
- Elnät
- Kranytor
- Flyttmån
- Projektområde

Data Source:
Lantmäteriet

PROJECT TITLE

Gräsås Vindpark

DRAWING TITLE

Infrastruktur

VER	DATE	REMARKS	Drawn	Checked
00	2024-03-22	Draft	SEEMIS	##
01				
02				

DRAWING NUMBER:

GRA-RWE-DEV-MAP-4005_00--20240322 - Infrastruktur

SCALE	PLOT SIZE	DATUM	PROJECTION
1:8 000	A3	SWEREF99	SWEREF99 TM

RWE